




Attachment B



Form 29 A3 69/2/89/422

CROWN COPYRIGHT SUBSISTS IN THIS PLAN

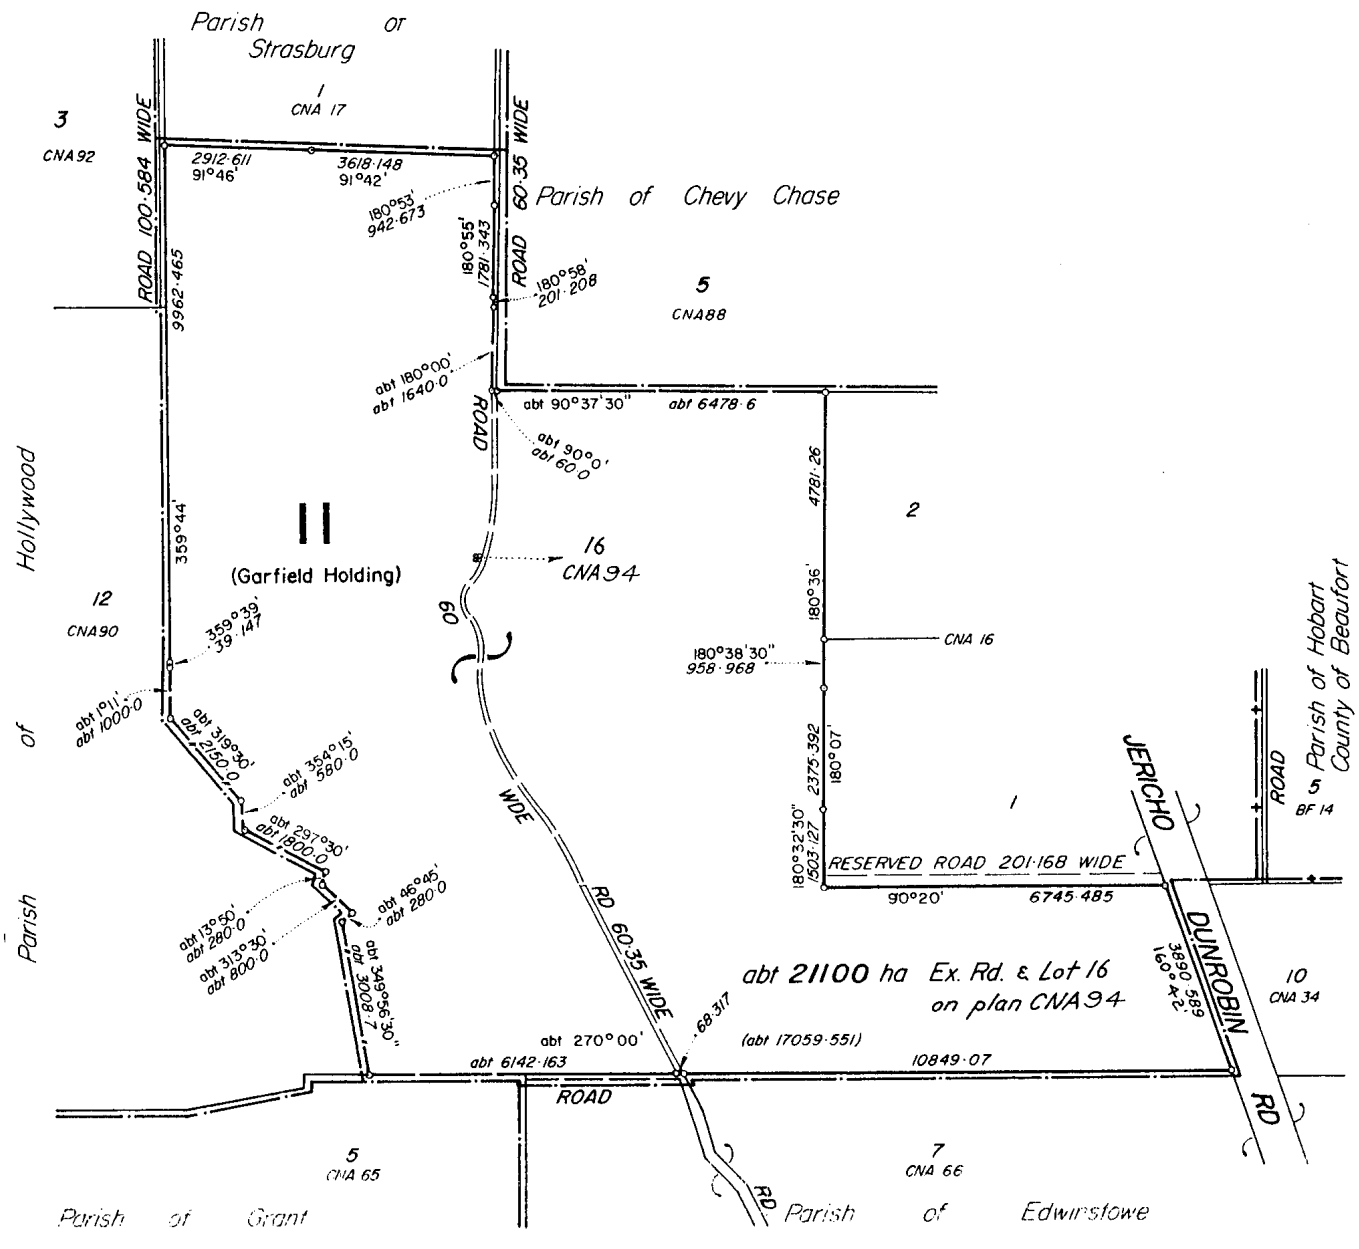


Note: Fences to be adopted as boundaries where indicated and as approximately described by metes and bounds hereon.

For Additional Plan & Document Notings Refer to CISP

PREVIOUS DESCRIPTION <i>Lot 11 on plan CNA91</i>		LAND AGENTS DISTRICT <i>Barcardine</i>	LOCAL AUTHORITY <i>Jericho S.C.</i>
COMPILED FROM <i>Plans CNA91 & CNA94</i>		TOWN/SUBURB/LOCALITY <i>GARFIELD</i>	
1. <i>Max Godfrey EKINS</i> hereby certify that <i>he</i> has made this plan pursuant to Regulation 29 of the Surveyors Regulations 1978 and that the plan is accurate.		PARISH <i>GARFIELD</i>	
MERIDIAN <i>CAM Vide CNA91</i>		County <i>Coreena</i>	
Licensed Surveyor <i>[Signature]</i> Date <i>30.3.89</i>		SCALE 1:100,000	
L.A.C. REF <i>PH 02/5529</i>	REGISTERED <i>AMC 17-5-89</i>	CHARTED <i>HMB 19.12.89</i>	MAP REF <i>8051 & 8151</i>
			PLAN CNA95

FOLDED OR MUTILATED PLANS WILL BE REJECTED - PLAN MAY BE ROLLED

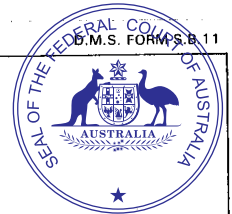


K14/910

Parish of Boongoondoo

3

CNA 92

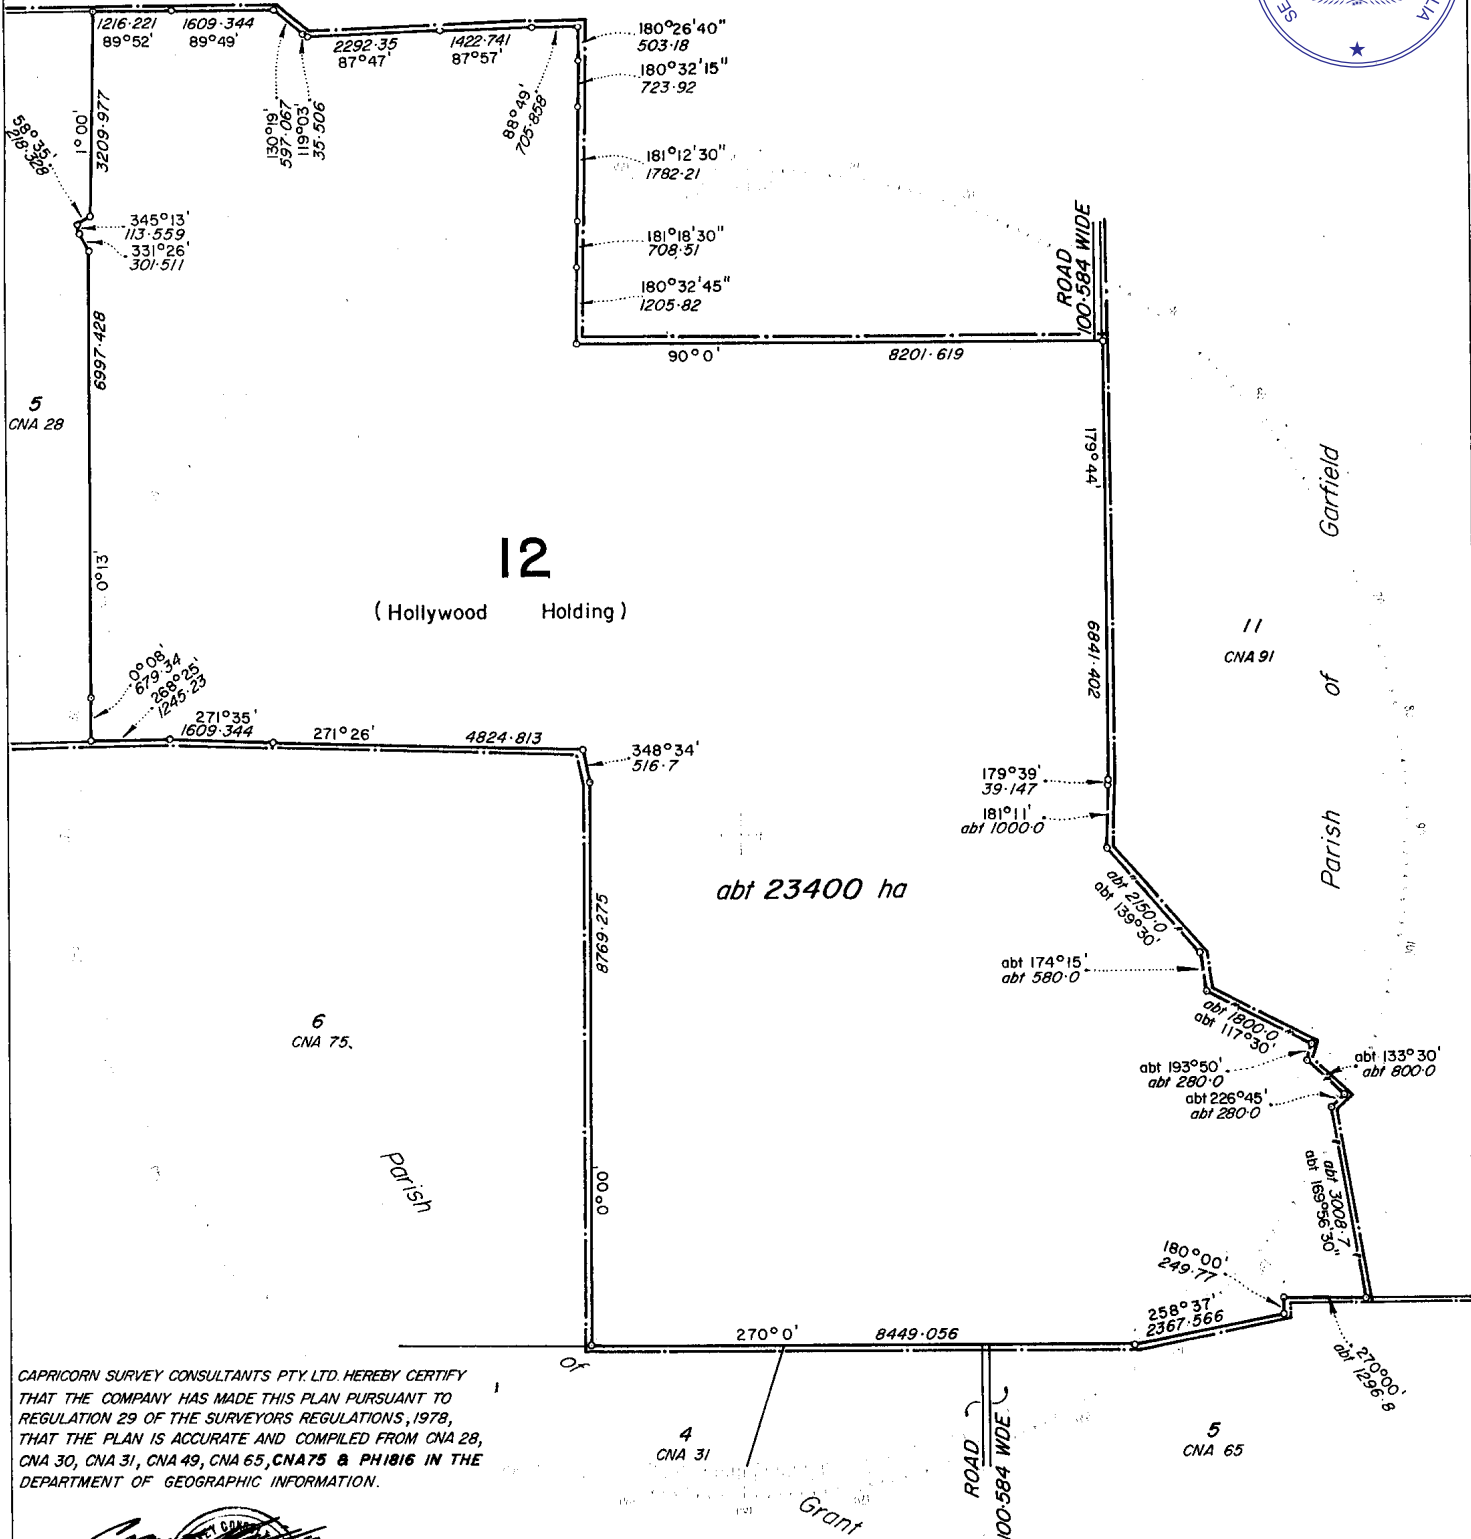

CAPRICORN SURVEY CONSULTANTS PTY. LTD. HEREBY CERTIFY THAT THE COMPANY HAS MADE THIS PLAN PURSUANT TO REGULATION 29 OF THE SURVEYORS REGULATIONS, 1978, THAT THE PLAN IS ACCURATE AND COMPILED FROM CNA 28, CNA 30, CNA 31, CNA 49, CNA 65, CNA 75 & PH1016 IN THE DEPARTMENT OF GEOGRAPHIC INFORMATION.

DIRECTOR [Signature] THE COMMON SEAL OF THE SURVEYOR-GENERAL OF AUSTRALIA
DIRECTOR [Signature] LICENSED SURVEYOR
DATE 10/6/88.

For Additional Plan & Document Notings Refer to CIS#

Fences to be adopted as boundaries where indicated and as approximately described by metes and bounds hereon.

ORIGINAL DESCRIPTION (ORIG Run 5344) HOLLYWOOD HOLDING	PREVIOUS PLAN PH. 1816	PROCLAIMED SURVEY AREA	MINING FIELD	LAND AGENTS DISTRICT BARGALDINE	LOCAL AUTHORITY JERICHO SHIRE COUNCIL	
hereby certify that if the company have surveyed the land comprised in this plan (either personally or by those for whose work the company accept responsibility), that the plan is accurate, that the said survey was performed in accordance with the Surveyors Act 1977 and the Surveyors Regulations 1978 and that the said survey was completed on _____ Date _____ Licensed Surveyor _____ Date _____ SURVEY RECORDS _____ LODGED		PLAN OF MERIDIAN LINE PLAN BEARING A.M.G. BEARING C.A.M. VIDE CNA 31		PLAN OF LOT 12 sunmap SCALE 1:80,000		TOWN _____ PARISH <u>HOLLYWOOD</u> County <u>Coreena</u>
		AUTHORITY 02/5344 HOLLYWOOD D.M.S. REF. 88-412 DRAWN B.S.G. REGISTERED 18/7/88 CHARTED PJA 22-11-88 MAP REF. B051	PLAN CNA 90			