

"Schedule B"



Req:R273788 /Doc:DP 1159461 P /Rev:17-Dec-2010 /NSW LRS /Pgs:ALL /Prt:02-Feb-2021 10:53 /Seq:1 of 4
 © Office of the Registrar-General /Src:INFOTRACK /Ref:TBA



PLAN FORM 2(A2)

WARNING: CREASING OR FOLDING WILL LEAD TO REJECTION

Sheet 1 of 2 sheets

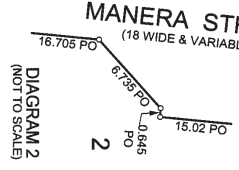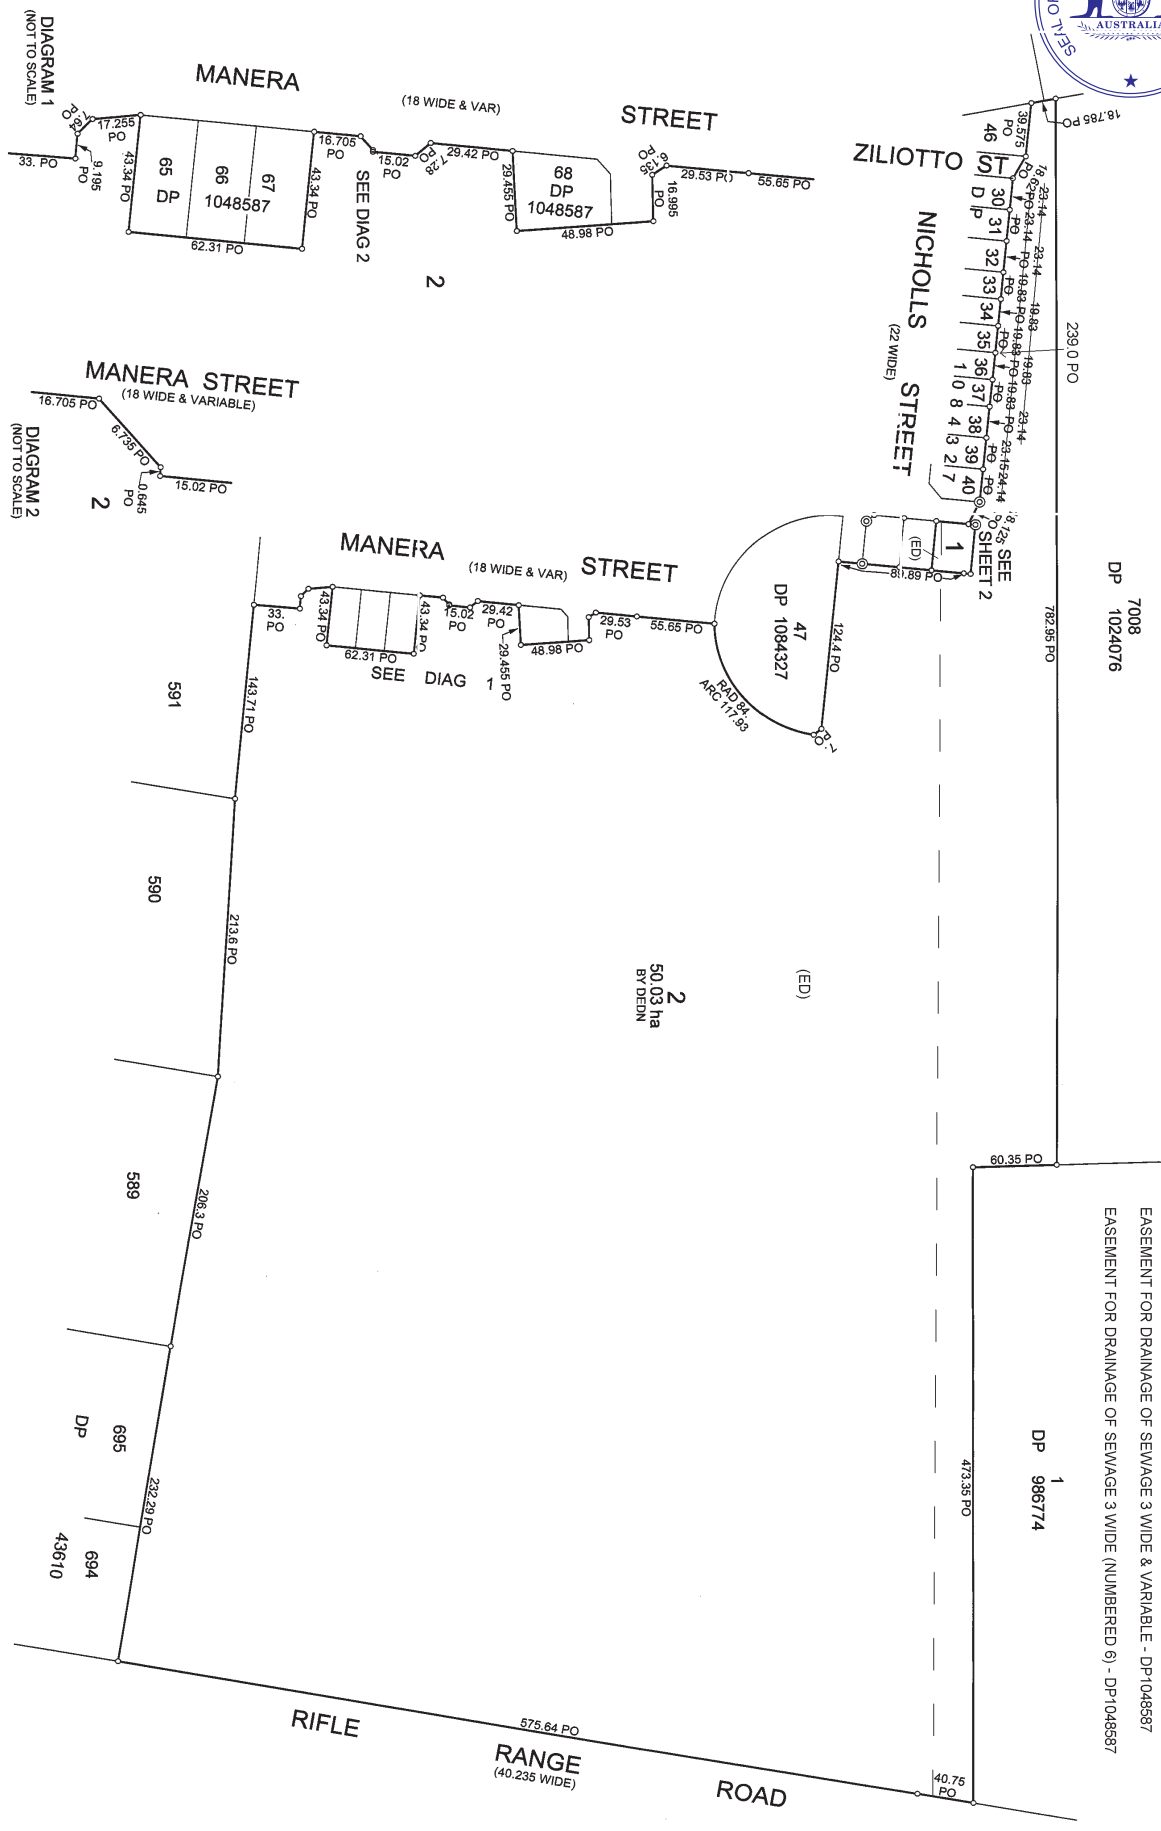



(ED) BENEFITED BY:

- EASEMENT FOR DRAINAGE OF WATER 3 WIDE - DP1048587
- EASEMENT FOR DRAINAGE OF SEWAGE 3 WIDE (NUMBERED 2) - DP1048587
- EASEMENT FOR DRAINAGE OF SEWAGE 3 WIDE & VARIABLE - DP1048587
- EASEMENT FOR DRAINAGE OF SEWAGE 3 WIDE (NUMBERED 6) - DP1048587

DP 986774

Surveyor: VINCENT PAUL CURTIS Date of Survey: MARCH 26, 2009 Surveyor's Ref: 16115456 CHECKLIST	PLAN OF SUBDIVISION OF LOTS 43 AND 44 IN DP 1084327	LGA: GRIFFITH Locality: GRIFFITH Subdivision No.: 1250 Lengths are in metres. Reduction Ratio: 12 500	Registered 16.12.2010	<p>DP1159461 P</p>
---	--	--	--------------------------	--------------------

10 20 30 40 50 60 70 80 90 100 110 120 130 140
 Table of mm
 MP: PERMANENT 16:23:10

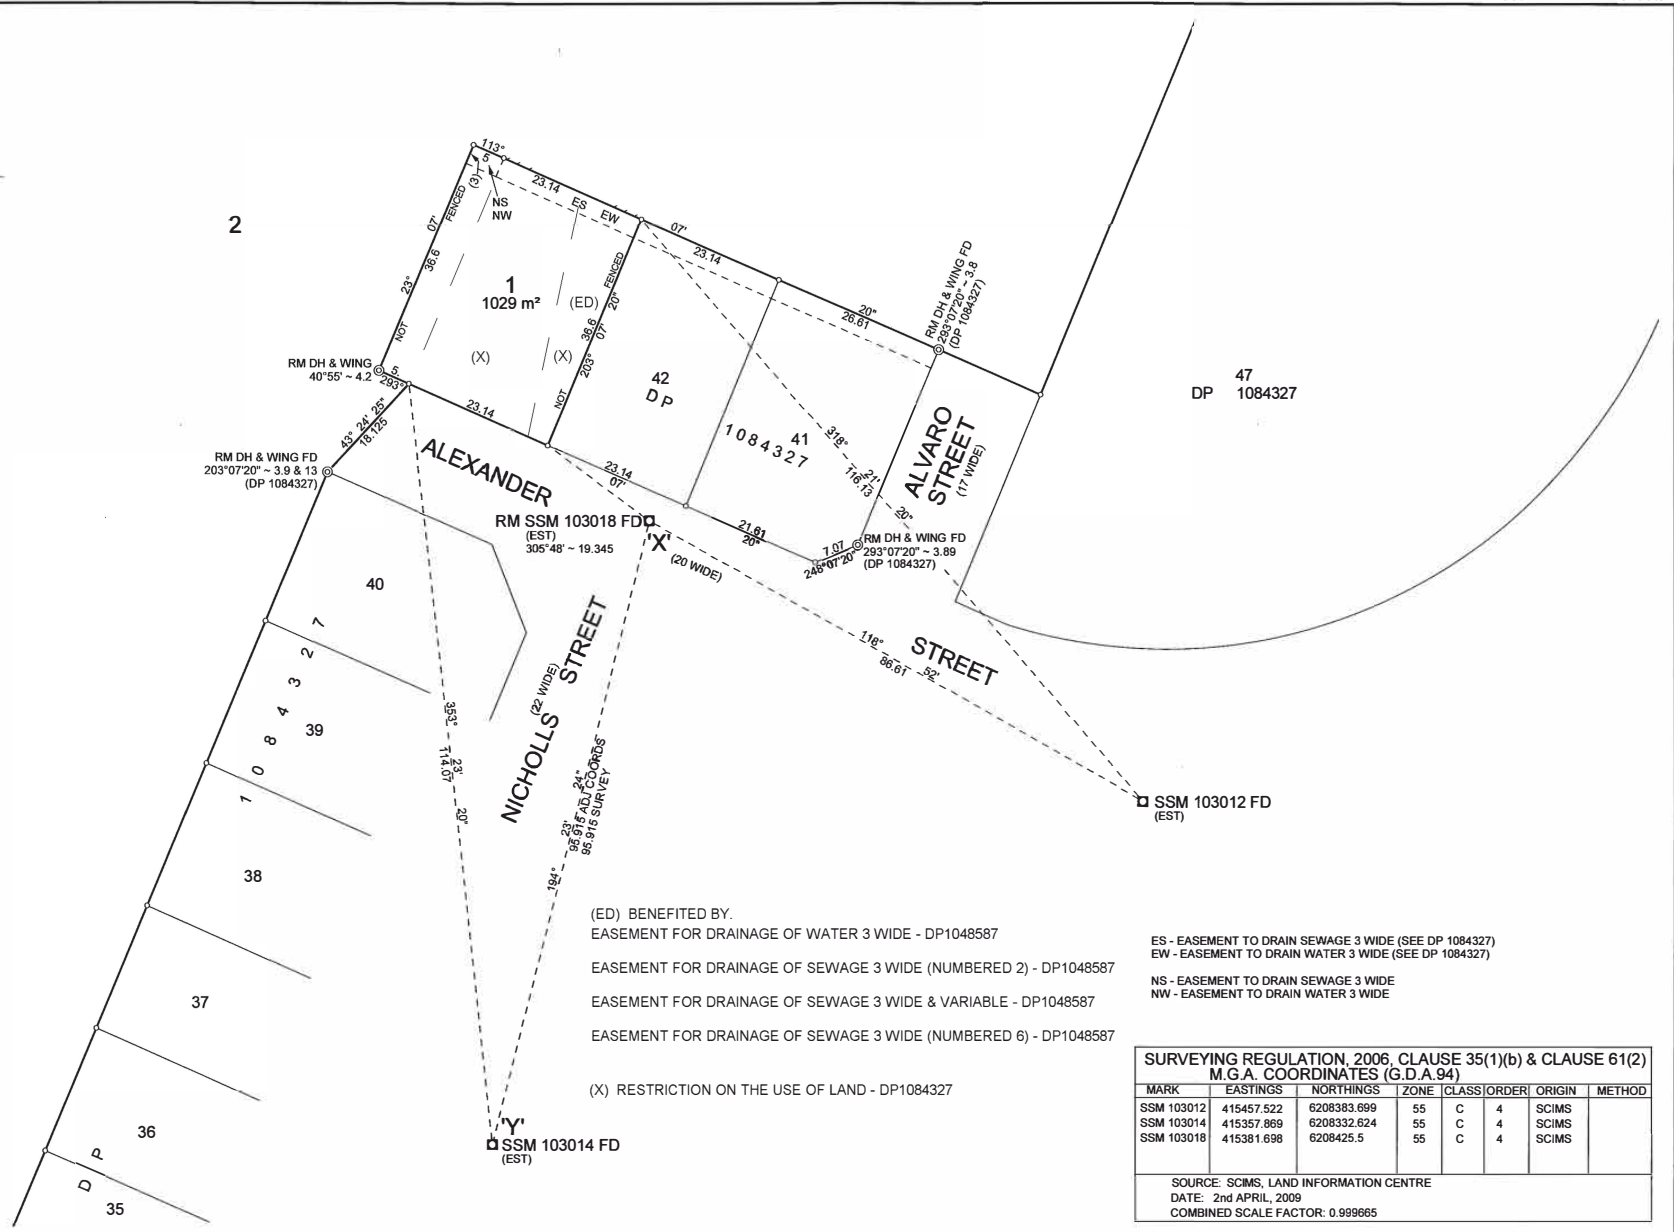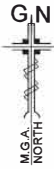

- (ED) BENEFITED BY.
- EASEMENT FOR DRAINAGE OF WATER 3 WIDE - DP1048587
- EASEMENT FOR DRAINAGE OF SEWAGE 3 WIDE (NUMBERED 2) - DP1048587
- EASEMENT FOR DRAINAGE OF SEWAGE 3 WIDE & VARIABLE - DP1048587
- EASEMENT FOR DRAINAGE OF SEWAGE 3 WIDE (NUMBERED 6) - DP1048587
- (X) RESTRICTION ON THE USE OF LAND - DP1084327

- ES - EASEMENT TO DRAIN SEWAGE 3 WIDE (SEE DP 1084327)
- EW - EASEMENT TO DRAIN WATER 3 WIDE (SEE DP 1084327)
- NS - EASEMENT TO DRAIN SEWAGE 3 WIDE
- NW - EASEMENT TO DRAIN WATER 3 WIDE

SURVEYING REGULATION, 2006, CLAUSE 35(1)(b) & CLAUSE 61(2)
M.G.A. COORDINATES (G.D.A.94)

MARK	EASTINGS	NORTHINGS	ZONE	CLASS	ORDER	ORIGIN	METHOD
SSM 103012	415457.522	6208383.699	55	C	4	SCIMS	
SSM 103014	415357.869	6208332.624	55	C	4	SCIMS	
SSM 103018	415381.698	6208425.5	55	C	4	SCIMS	

SOURCE: SCIMS, LAND INFORMATION CENTRE
 DATE: 2nd APRIL, 2009
 COMBINED SCALE FACTOR: 0.999665

Req:R273788 /Doc:DP 1159461 P /Rev:17-Dec-2010 /NSM LRS /Figs:ALL /Frt:02-Feb-2021 10:53 /Seq:2 of 4
 © Office of the Registrar-General /Src:INFOPACK /Ref:TPA

110	120	130	140	150	Table of mm	190	100	110	120	130	140
-----	-----	-----	-----	-----	-------------	-----	-----	-----	-----	-----	-----

16-2-10

Surveyor: VINCENT PAUL CURTIS Date of Survey: MARCH 26, 2009 Surveyor's Ref: 16115-655 CHECKLIST	PLAN OF SUBDIVISION OF LOTS 43 AND 44 IN DP 1084327	LGA: GRIFFITH Locality: GRIFFITH Subdivision No: 1260 Lengths are in metres. Reduction Ratio 1:500	Registered 16.12.2010	DP1159461
--	--	---	--------------------------	-----------