


Attachment A - Map of Agreement Area  
DI2011/002

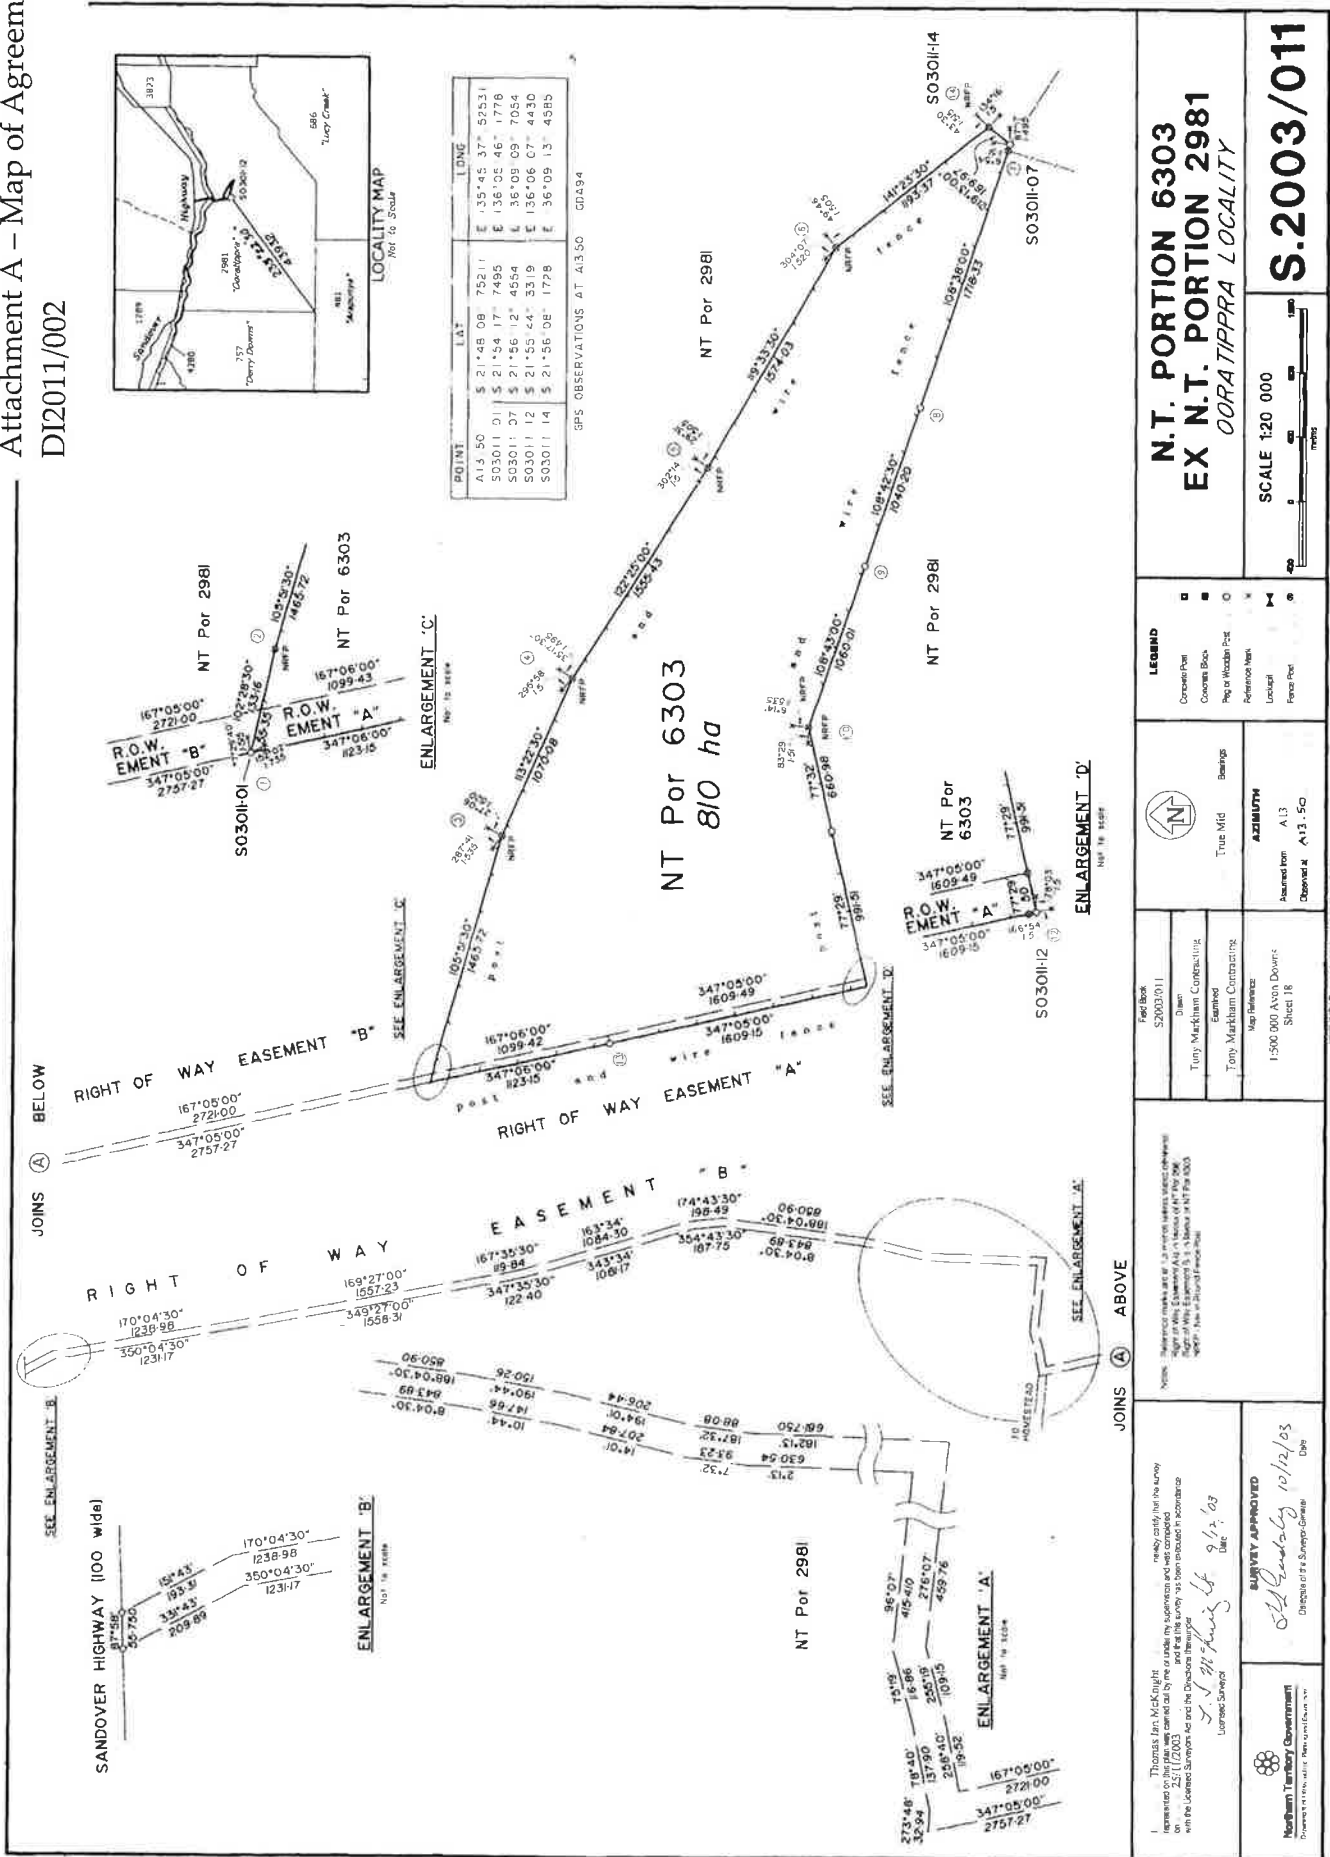

**N.T. PORTION 6303  
EX N.T. PORTION 2981  
OORATIPPA LOCALITY**

SCALE 1:20 000

**LEGEND**

- Concrete Post
- Corner Block
- Flag or Wooden Post
- Reference Mark

**AZIMUTH**

Assumed from A.13  
Observed at A.13.50

Field Book  
S2003/011

Drawn  
Tony Markham Contracting

Examined  
Tony Markham Contracting

Map Reference  
1:500 000 Avon Downs Sheet 18



Licence Number

**SURVEY APPROVED**


Northam Territory Government  
DI2011/002